


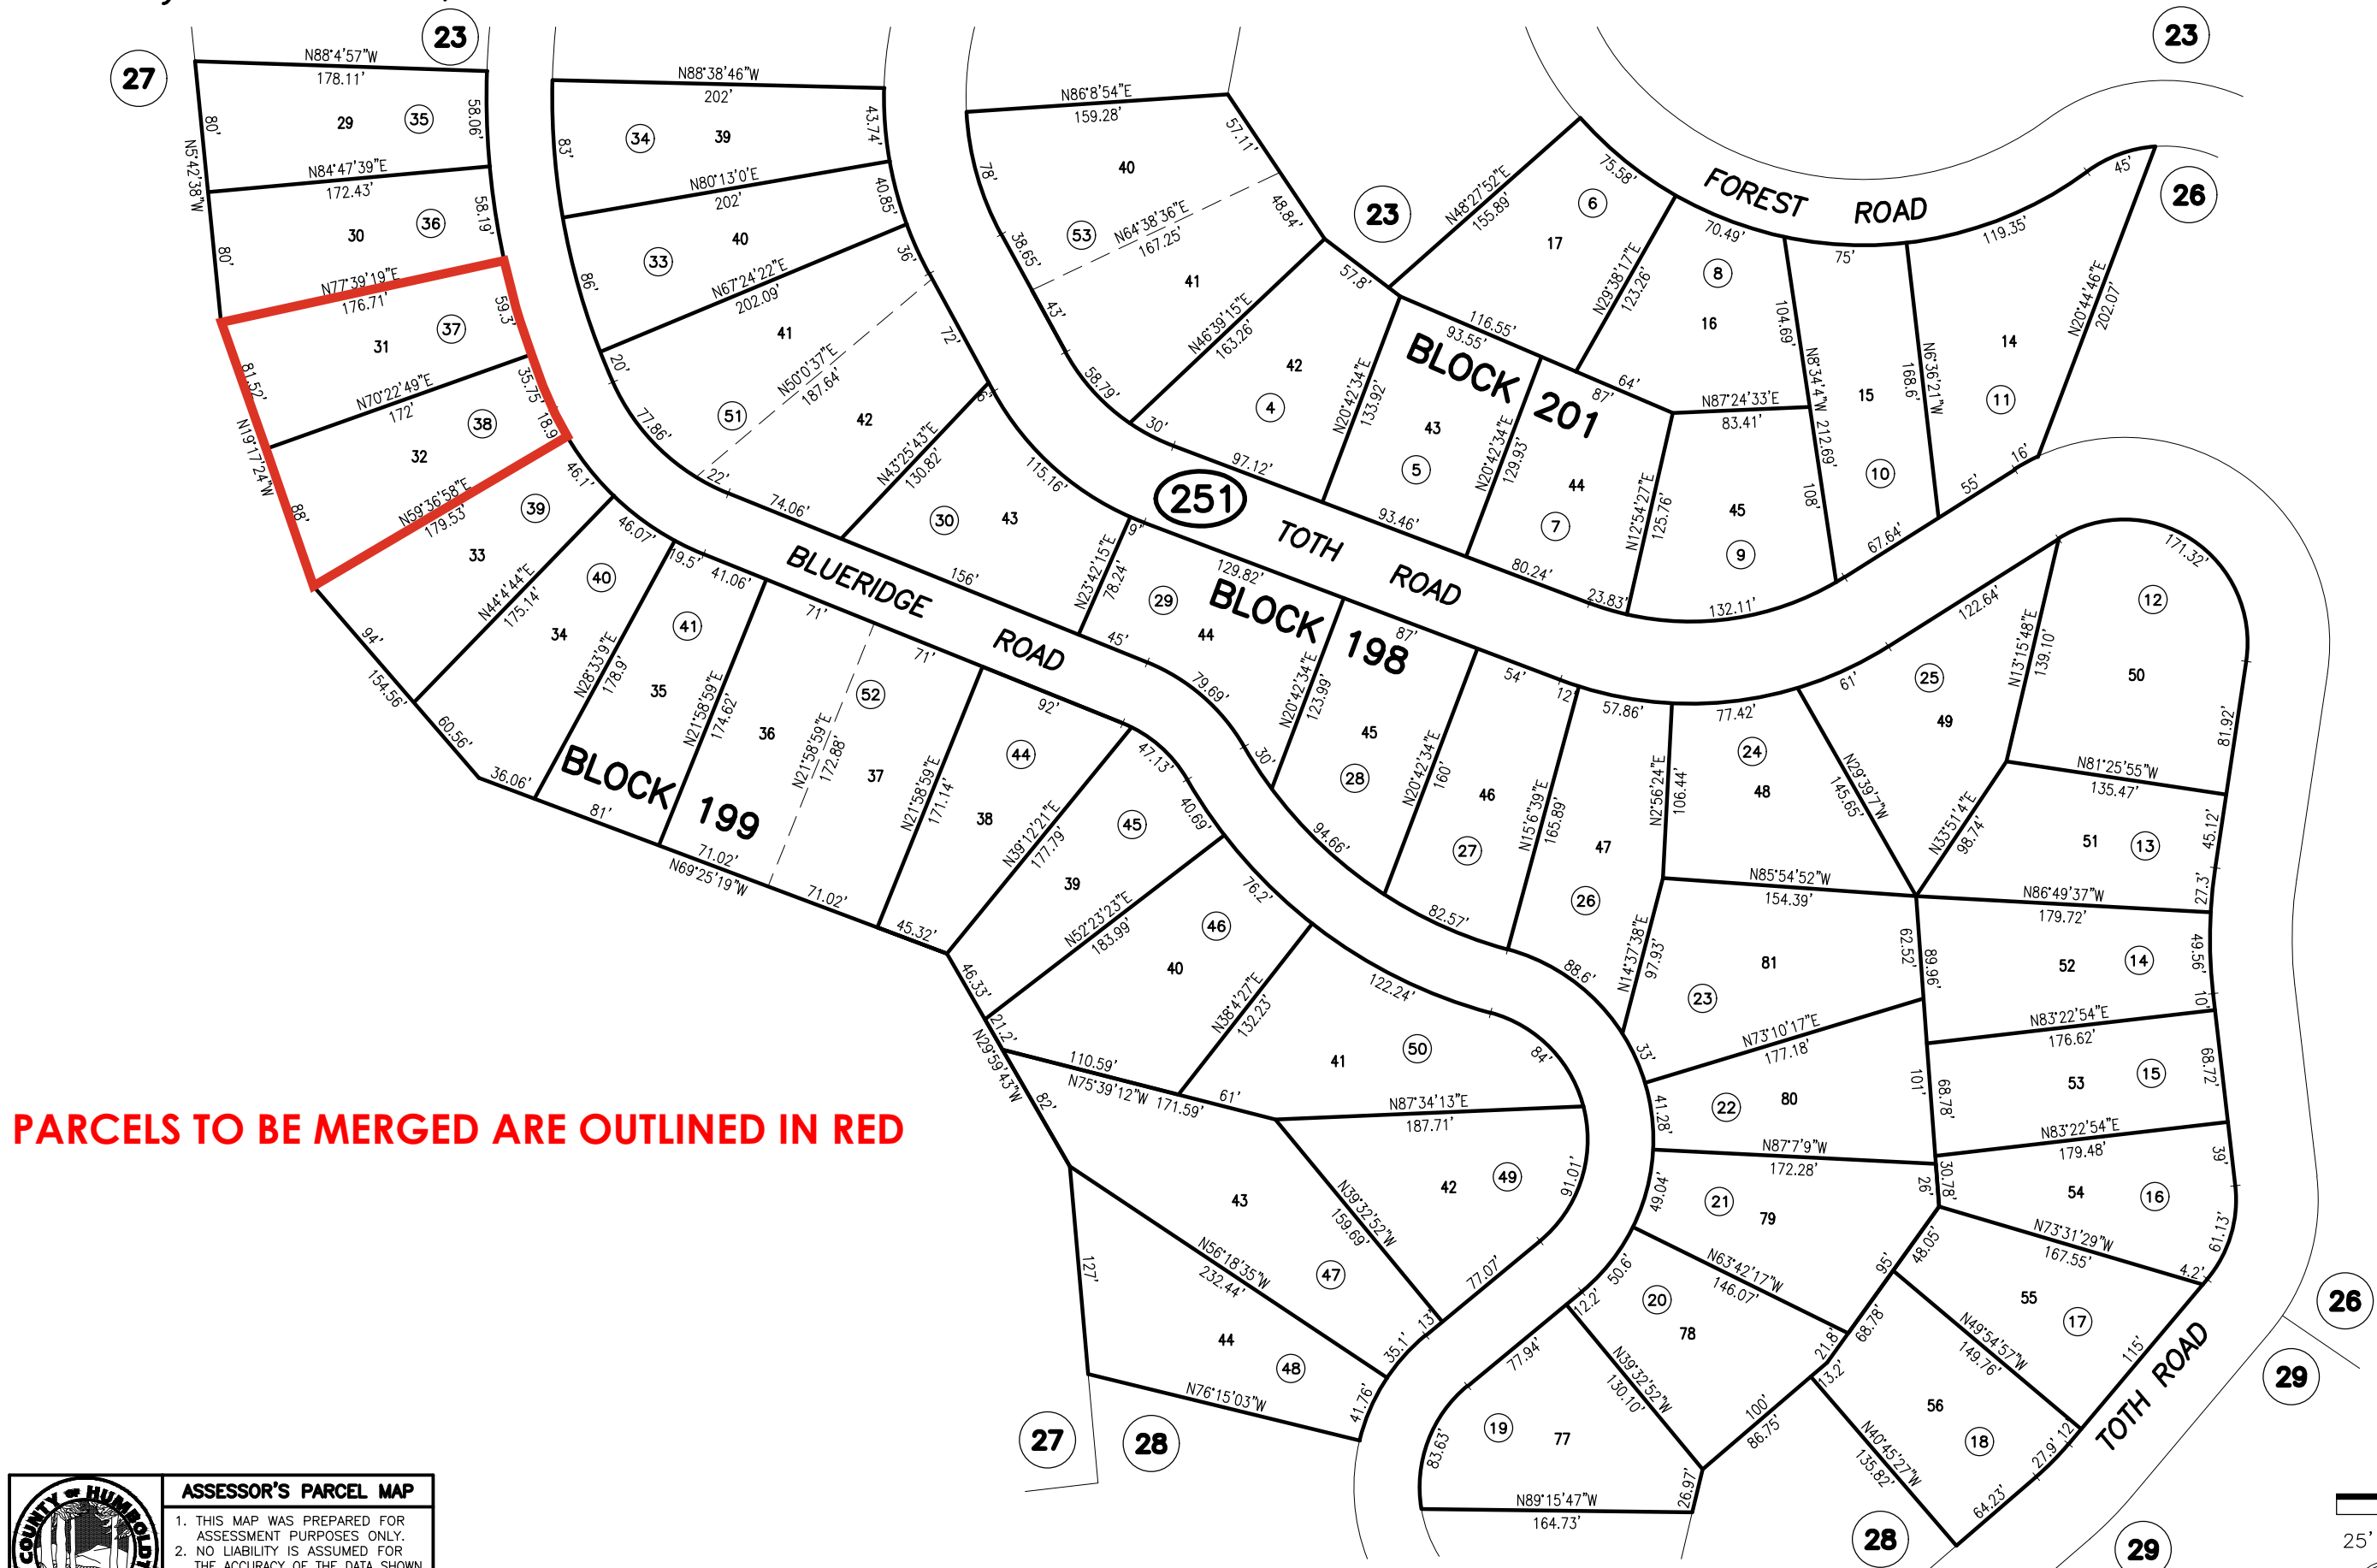

PARCELS TO BE MERGED ARE OUTLINED IN RED





ASSESSOR'S PARCEL MAP

1. THIS MAP WAS PREPARED FOR ASSESSMENT PURPOSES ONLY.
2. NO LIABILITY IS ASSUMED FOR THE ACCURACY OF THE DATA SHOWN.
3. ASSESSOR'S PARCELS MAY NOT COMPLY WITH LOCAL LOT-SPLIT OR BUILDING SITE ORDINANCES.

RM BK. 14, MAPS PG. 73-138
RM BK. 15, MAPS PG. 64-116

NOTE - Assessor's Block Numbers Shown in Ellipses
Assessor's Parcel Numbers Shown in Circles.

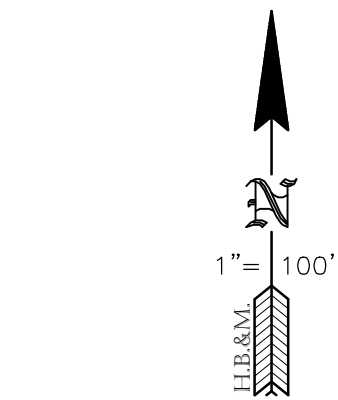

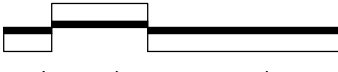

25' 50' 100'



Jan. 24, 2023
JASON THISSELL