

ATTACHMENT 1C

Site Plan

HighGrade 007

Parcel/ Property Boundary

Cobb Rd


Site Address to be posted

USGS Topographic Maps (Caltopo)


Parcel Address:
16533 Cobb Rd. Dinsmore, CA 95526

Directions to Site From Eureka:
Hwy 101 South to Hwy 36 East; 43 miles on Hwy 36 to Dinsmore Store. Approx 2 miles east of Dinsmore Store, access Cobb Road via private gate on north side of Hwy 36.

APN 208-341-021; T1N, R5E, SEC 11, HB&M; USGS DINSMORE QUAD;
HUC12: 180101050703

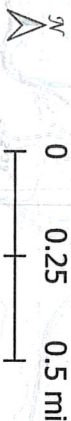

APN 208-341-021; PLN 12569
10,000 sq.ft. Outdoor Cultivation

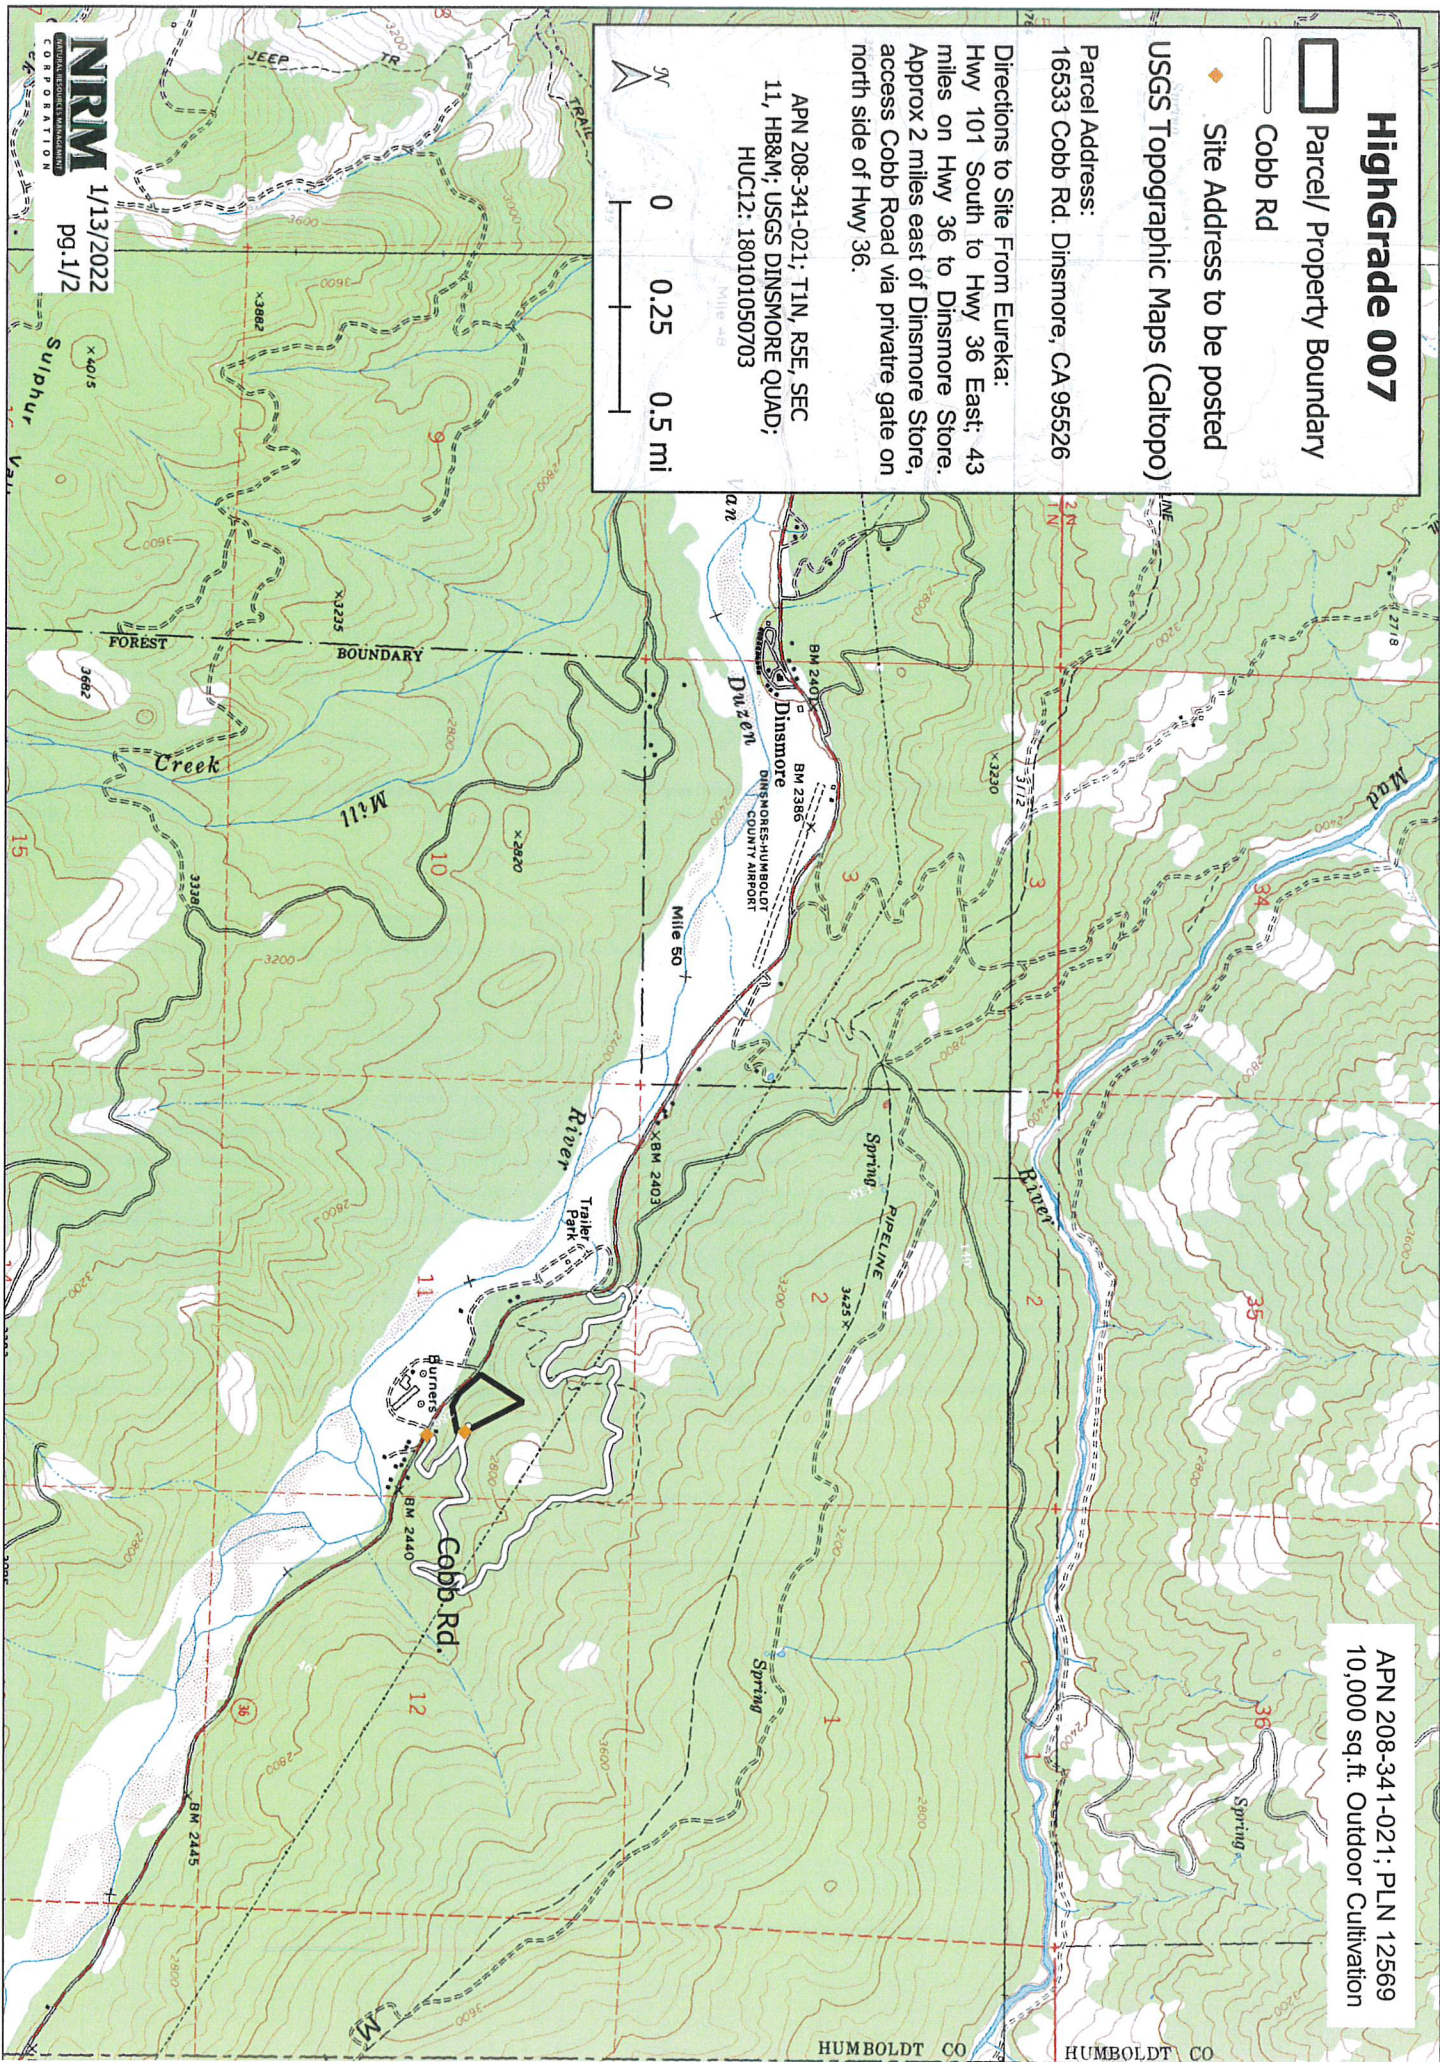

HighGrade 007

Parcel/ Property Boundary

Premises Boundary

Class III

Water lines

Gravel road (Cobb Rd)

Paved Road (Hwy 36)

Gate

Foot Path

Greenhouse

Propagation GH

Storage

Trailer

Water Storage Tank (gal)

(P) Portable Restroom

Generator

(E) Well

Premises/Property Entrance & Exit


SRA Turnaround

(E) Parking

USGS Topographic Maps (Caltopo)

APN 208-341-021; T1N, R5E, SEC 11, HB&M; USGS DINSMORE QUAD; HUC12: 180101050703

0 100 200 ft

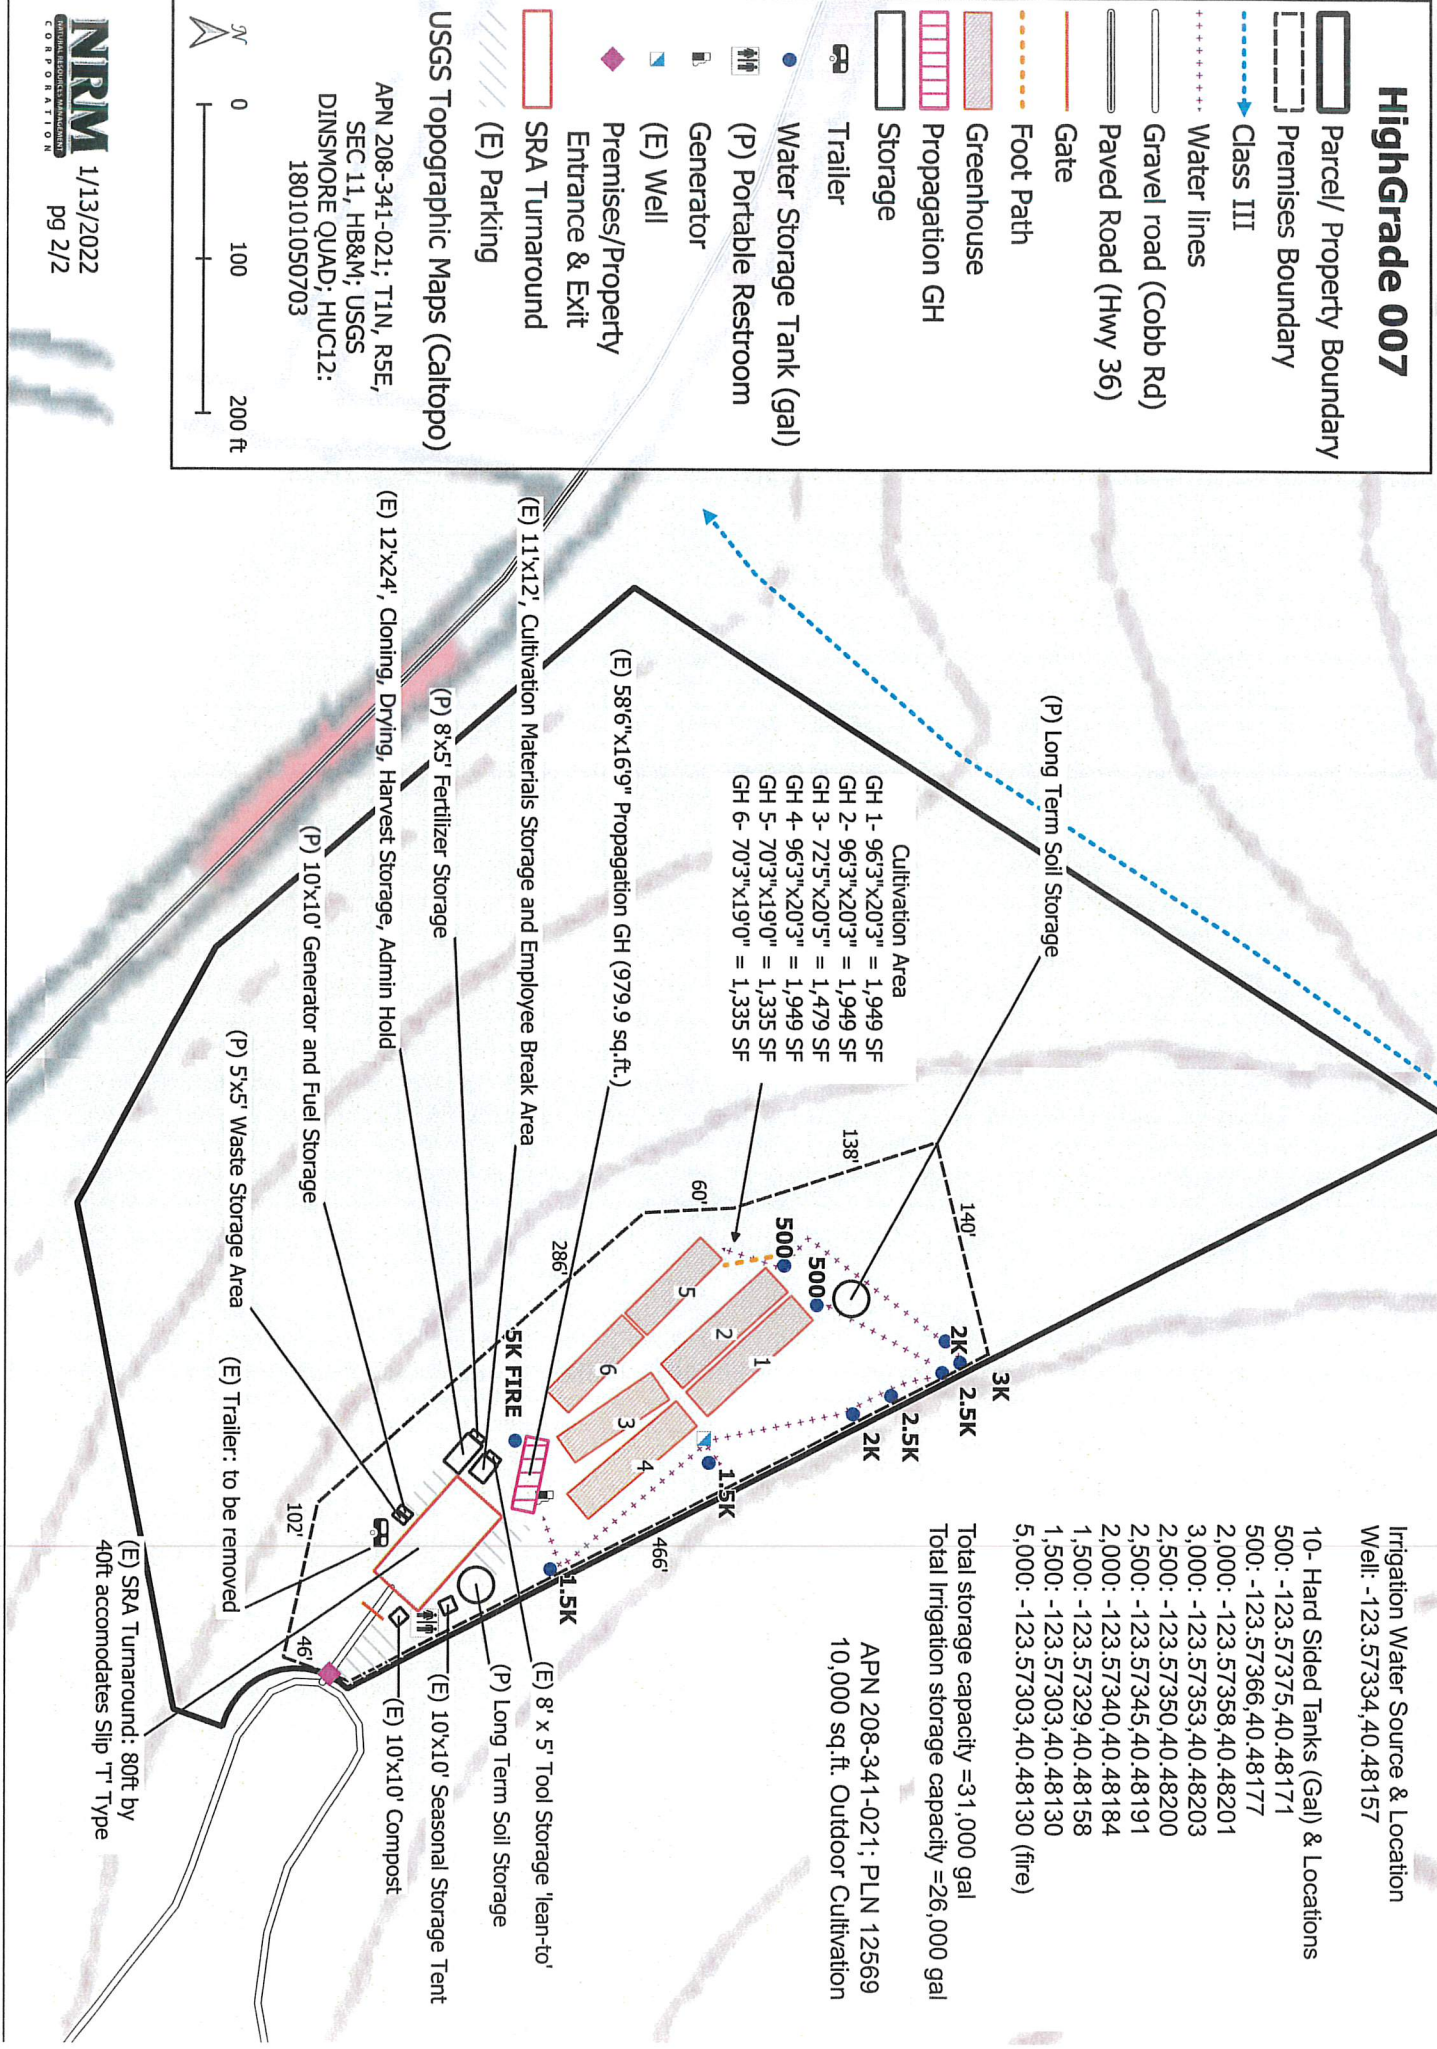

Irrigation Water Source & Location
Well: -123.57334, 40.48157

- 10- Hard Sided Tanks (Gal) & Locations
- 500: -123.57375, 40.48171
 - 500: -123.57366, 40.48177
 - 2,000: -123.57358, 40.48201
 - 3,000: -123.57353, 40.48203
 - 2,500: -123.57350, 40.48200
 - 2,500: -123.57345, 40.48191
 - 2,000: -123.57340, 40.48184
 - 1,500: -123.57329, 40.48158
 - 1,500: -123.57303, 40.48130
 - 5,000: -123.57303, 40.48130 (fire)

Total storage capacity = 31,000 gal
Total Irrigation storage capacity = 26,000 gal

APN 208-341-021; PLN 12569
10,000 sq. ft. Outdoor Cultivation