


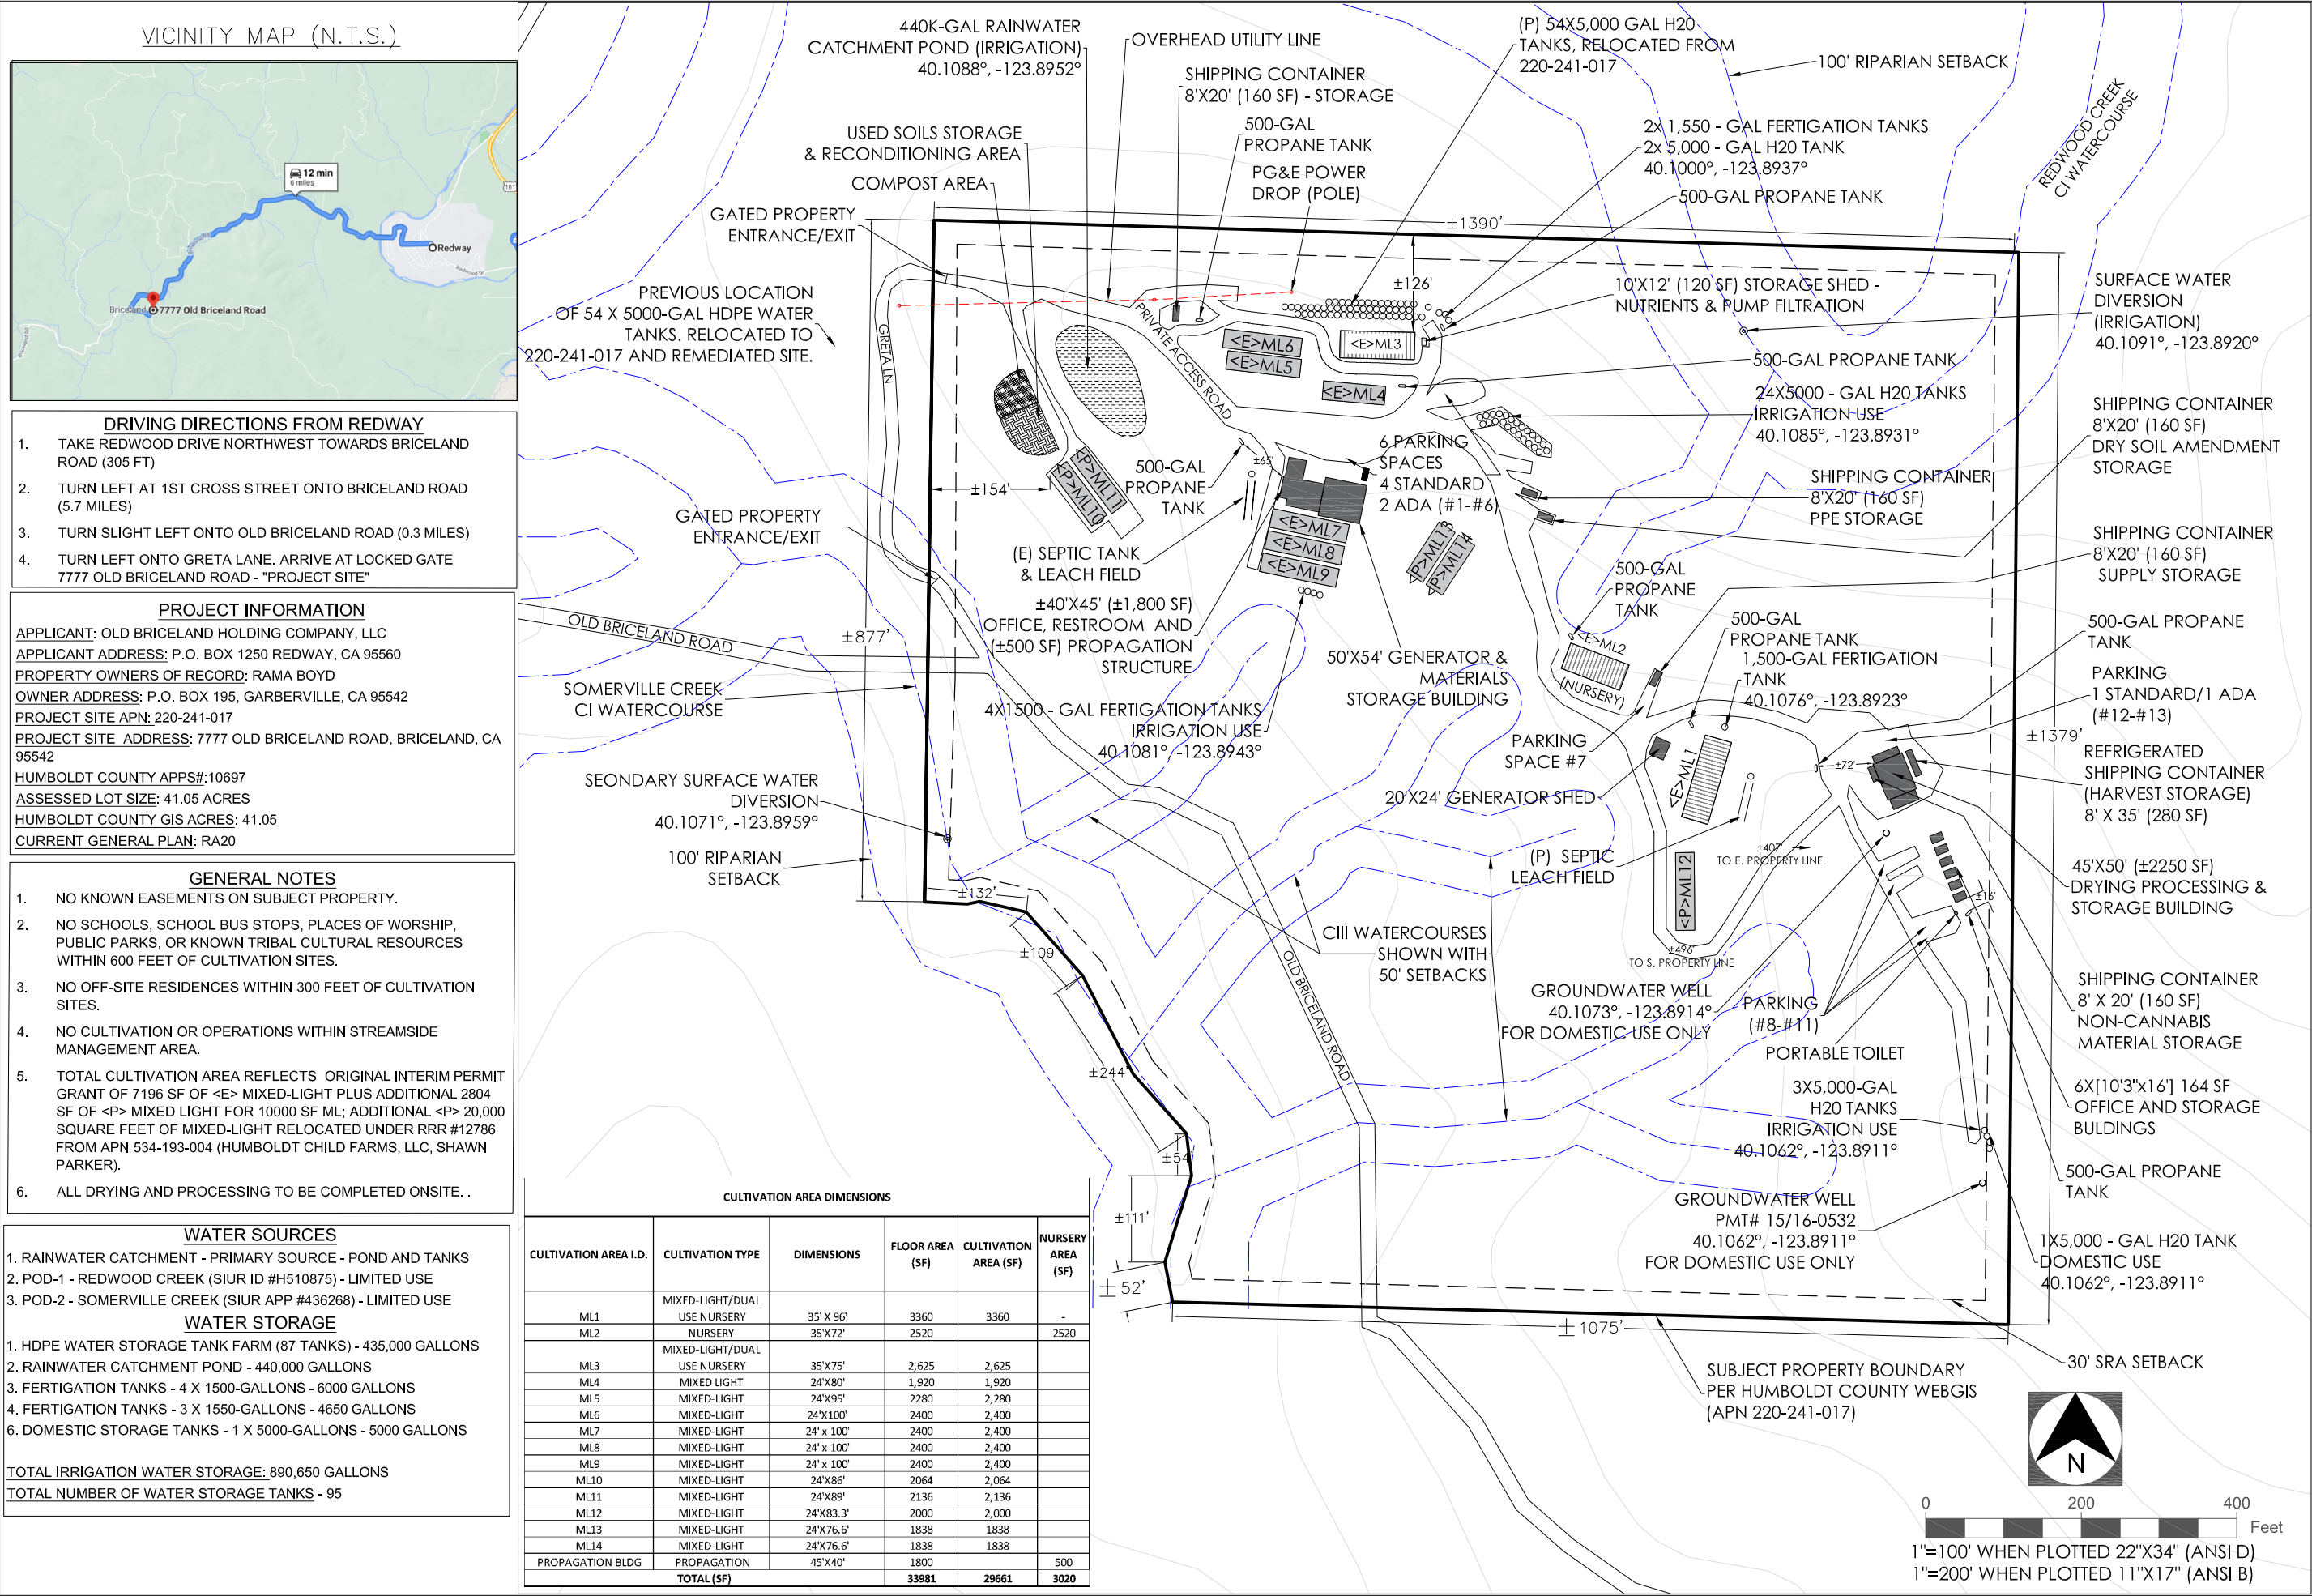



OUREVOLUTION ENGINEERING, INC.
1821 BUTTERMILK LANE
ARCATA, CA 95521
360.791.3259
ANDY@OUREVOLUTION.COM

HISTORY / REVISION	BY	CHK.	DATE
OE REVISION #1	ACS	GAC	07/13/21
OE REVISION #2	GSA	ACS	02/08/22
NO.	1		
	2		

OLD BRICELAND HOLDING COMPANY, LLC - BRICELAND
7777 OLD BRICELAND ROAD, BRICELAND, CA 95542
APN 220-241-017

REVISED CULTIVATION SITE PLAN

DRAWN	ACS
CHECK	GAC
APPROVED	ACS
DATE	12/20/2022
JOB NUMBER	BL_21-01
SHEET	1